



SQUARE FOOTAGE DATA	
Existing living square footage:	1,736 square feet
Existing Covered Breezeway Entry:	129 square feet
Existing Mother-in-law suite: 226 sq.ft.	
New Front Covered Porch:	211 square feet
New Rear Covered Porch:	301 square feet
Mother-in-law suite: 230 sq.ft.	
New living space square footage:	2,651 square feet
Grand total square footage:	3,163 square feet

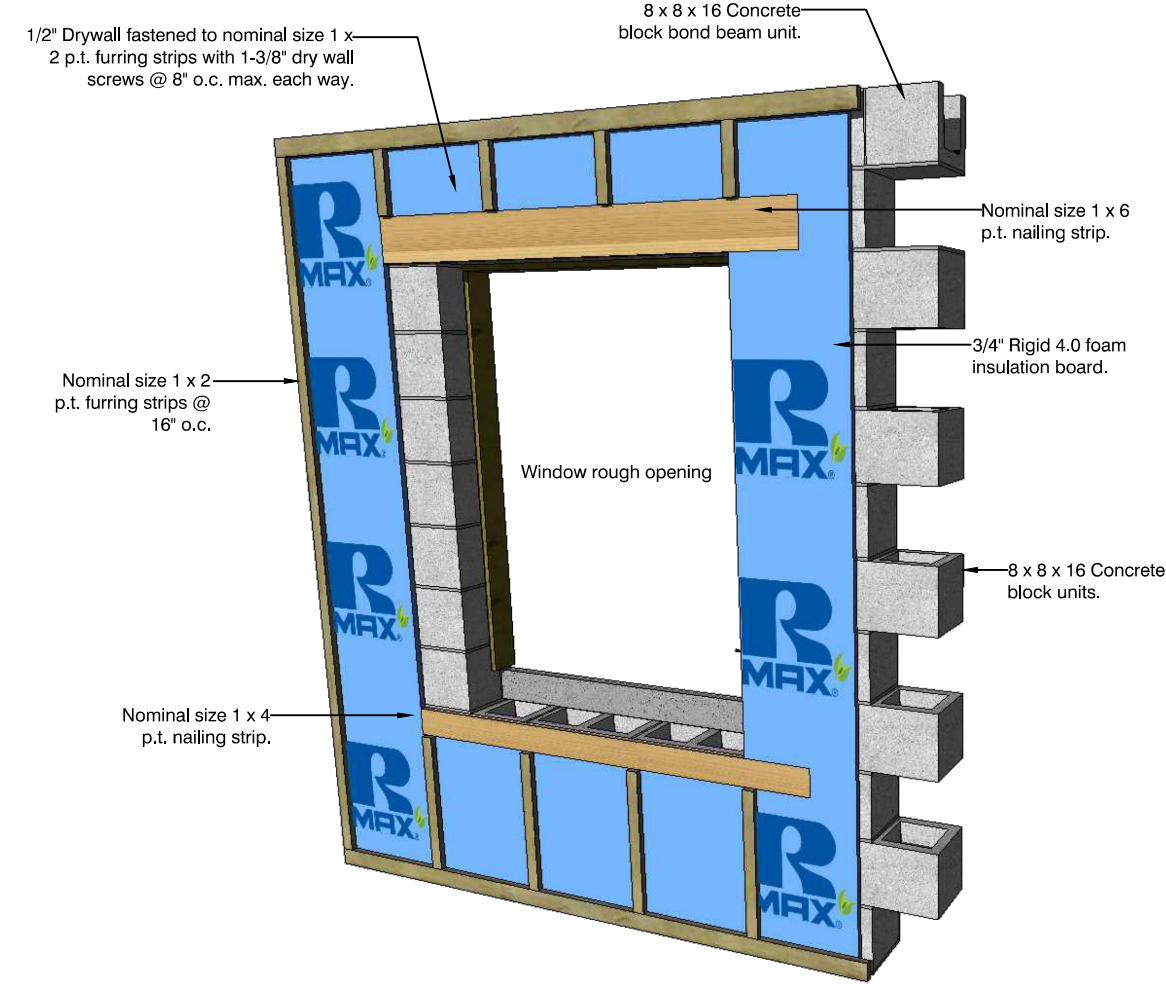

Typical furring and nailing strip layout over concrete block wall detail
F-1
1-4 SCALE: NOT-TO-SCALE

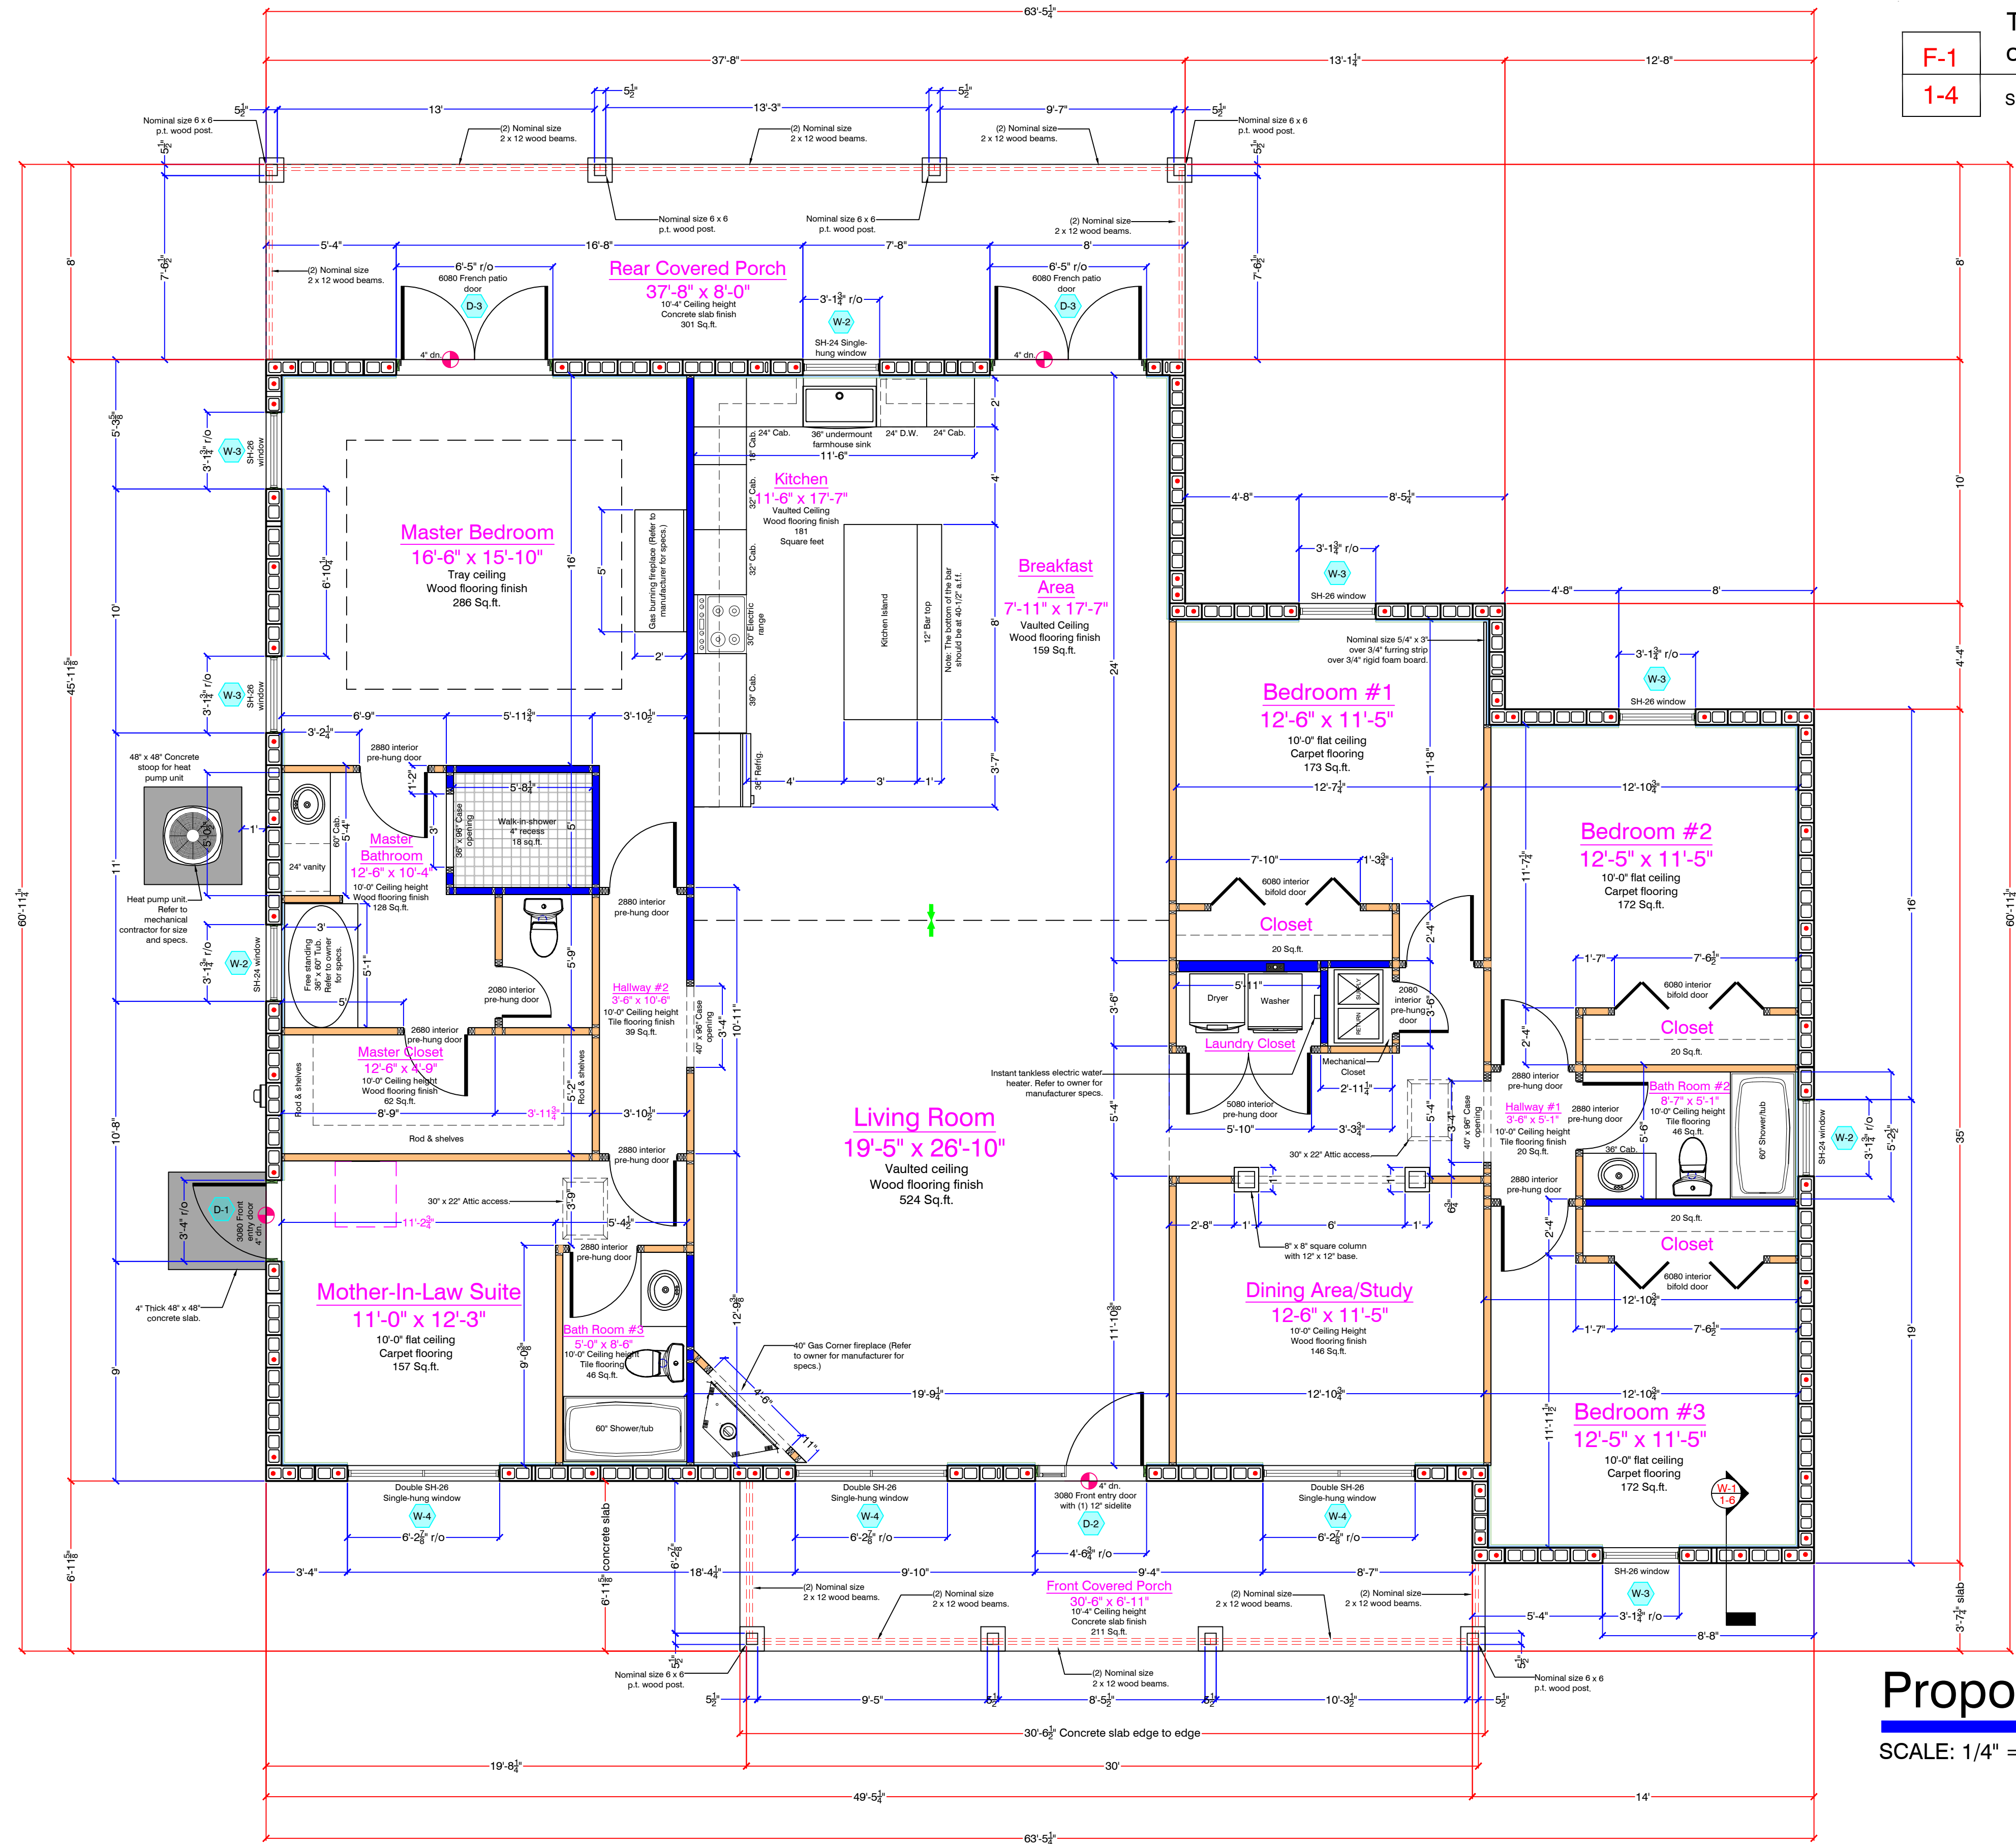

Proposed Floor Plan
 SCALE: 1/4" = 1'-0"

Angelie Model

INNOVA LAND & DEVELOPMENT PLANNING LLC