



SQUARE FOOTAGE DATA

Existing living square footage:	1,736 square feet
Existing Covered Breezeway Entry:	129 square feet
Existing Mother-in-law suite: 226 sq.ft.	
New Front Covered Porch:	211 square feet
New Rear Covered Porch:	301 square feet
Mother-in-law suite: 230 sq.ft.	
New living space square footage:	2,651 square feet
Grand total square footage:	3,163 square feet

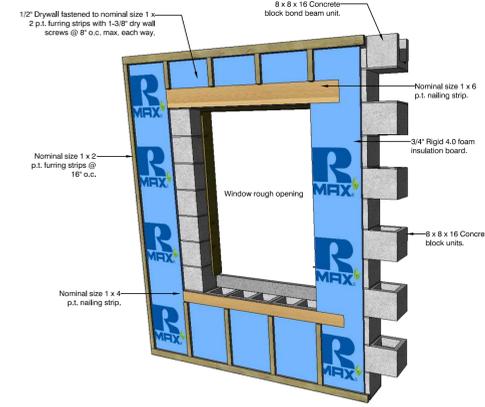

Typical furring and nailing strip layout over concrete block wall detail

F-1
1-4
SCALE: NOT-TO-SCALE

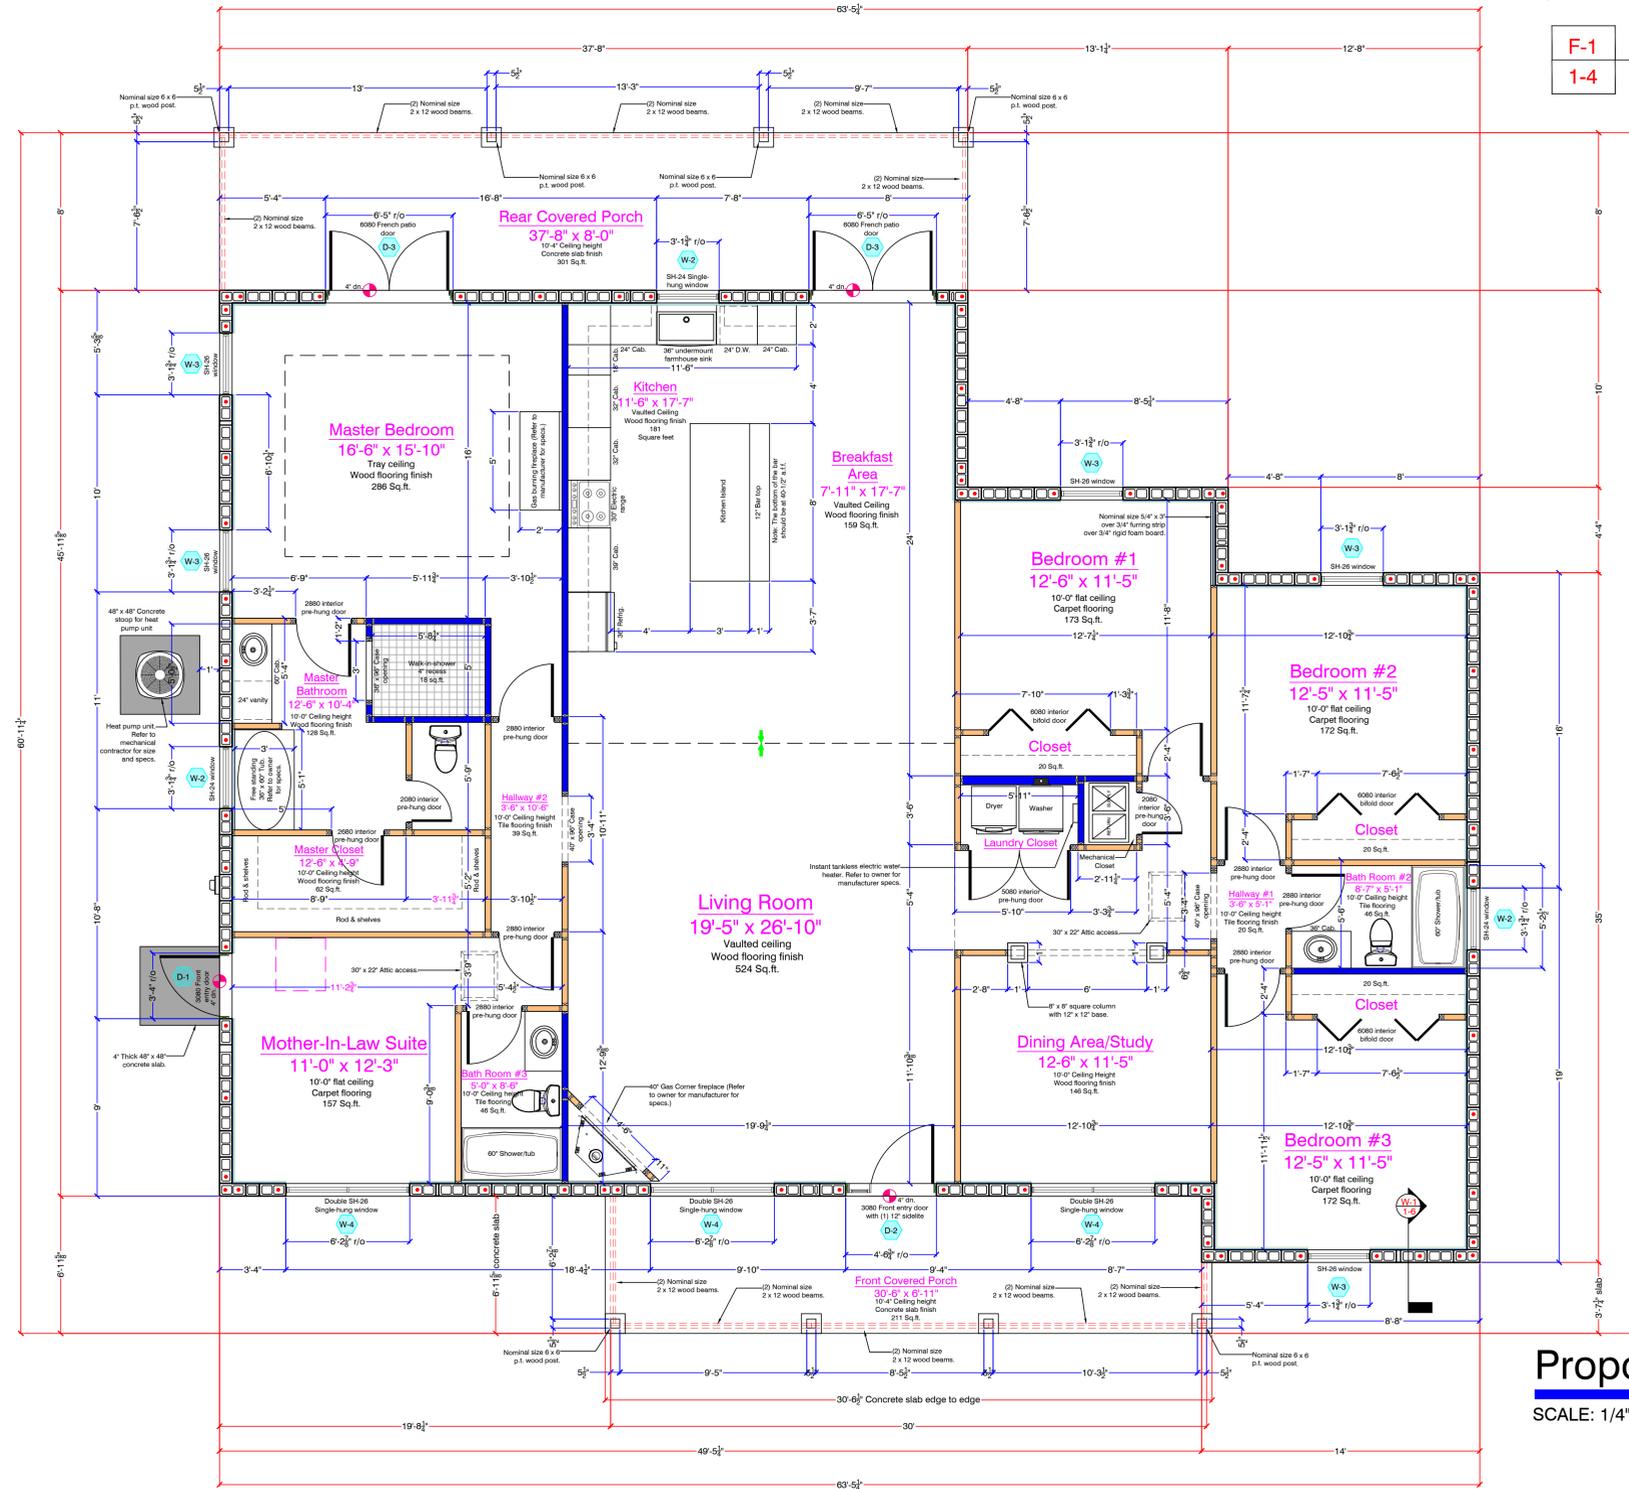

Proposed Floor Plan

SCALE: 1/4" = 1'-0"